


**BEAM PROFILE**

RAFTERS AND UPRIGHTS

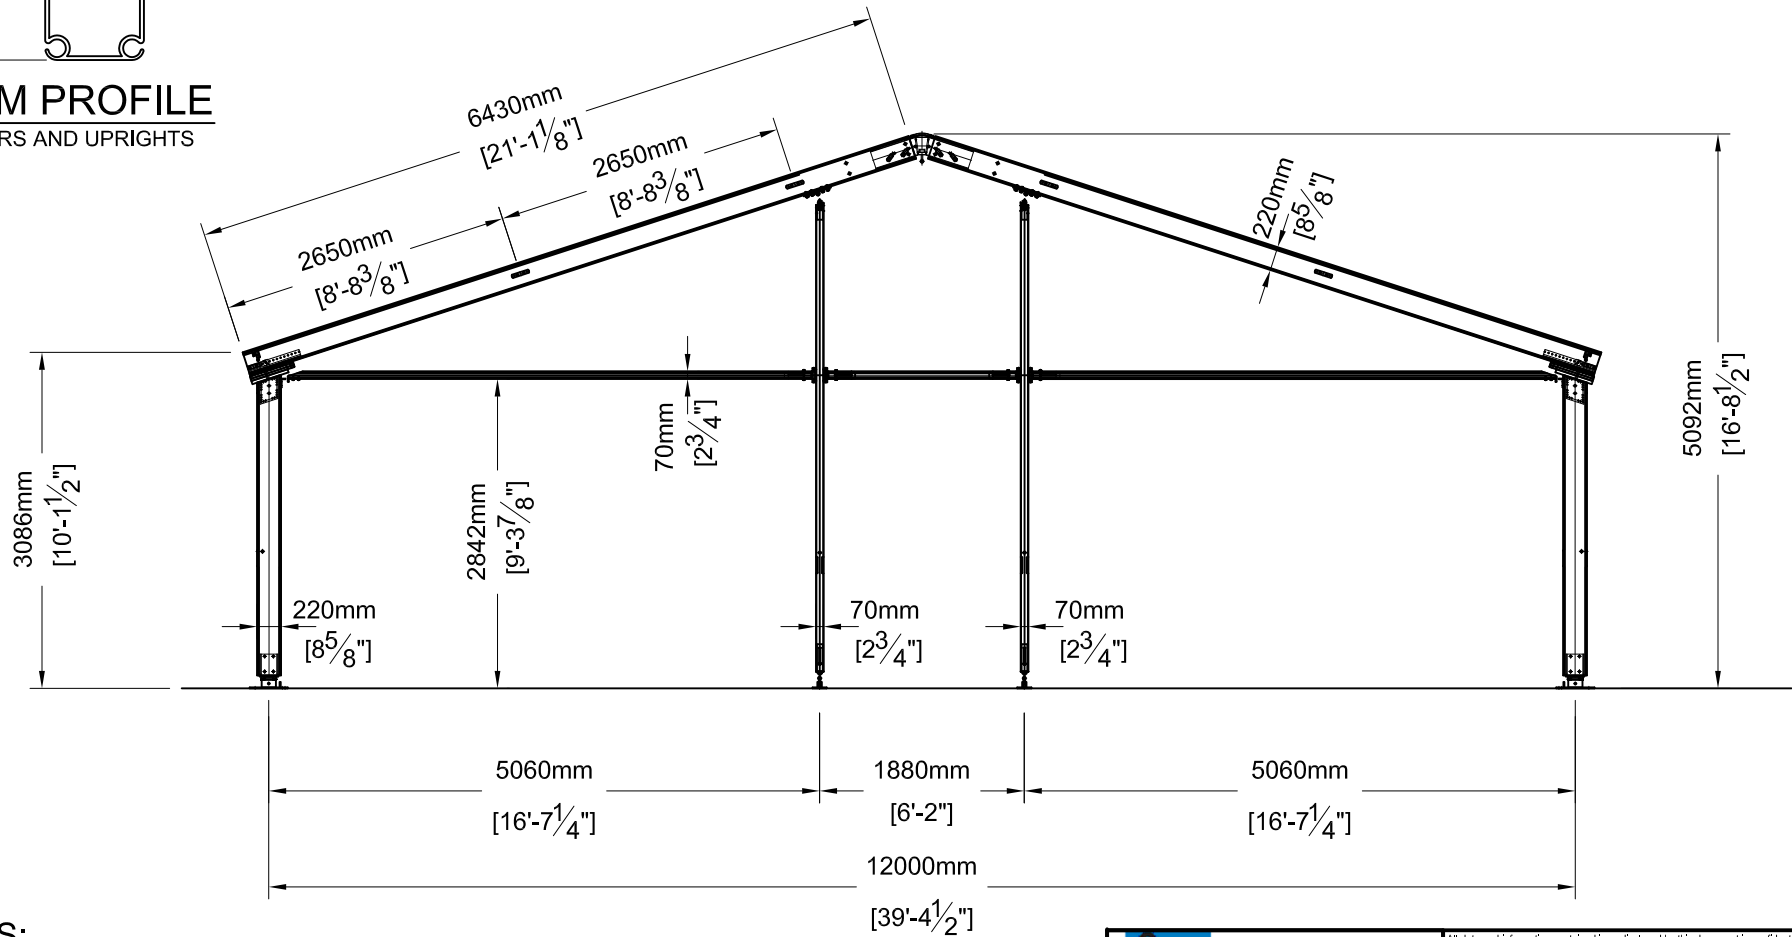

**NOTES:**

1. DIMENSIONS DO NOT TAKE INTO ACCOUNT INSTALLATION VARIATIONS OR GRAVITATIONAL SAG.



All data and information contained in or disclosed by this document is confidential and proprietary information of Anchor Industries, Inc. and all rights therein are expressly reserved. By accepting this material the recipient agrees that this material and the information contained therein is held in confidence and in trust and will not be used, copied, reproduced in the whole or in part, nor its contents revealed in any manner to others except to meet the specific purpose for which it was delivered.

**12M GABLE END ELEVATION ON 3M UPRIGHTS**

**DIMENSIONS PER CUSTOMER REQUEST**

REV	EC	DATE	BY
REVISION HISTORY			

DRAWN BY:	<b>DMK</b>	CHECKED BY:	
APPROVED BY:		EC#	DATE: 02-17-14

DRAWING NO.	<b>11-292-16</b>
-------------	------------------